

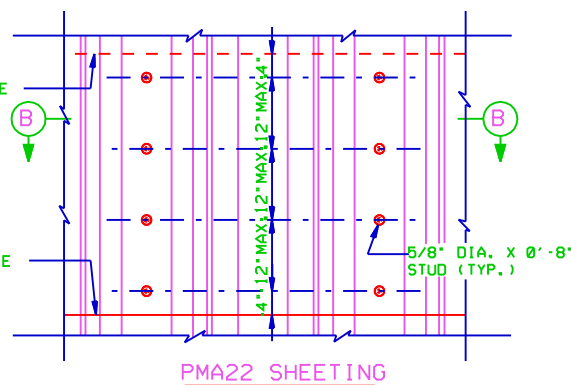
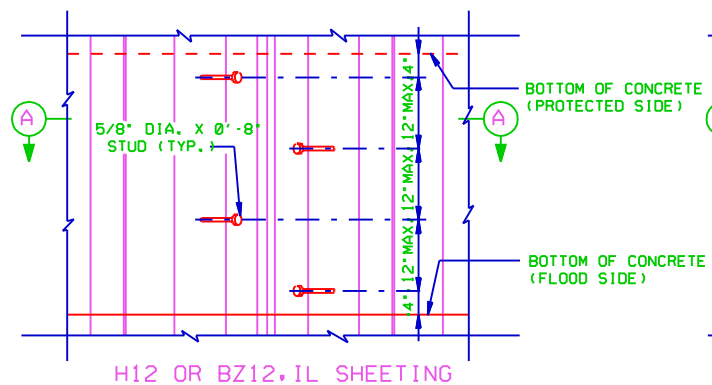
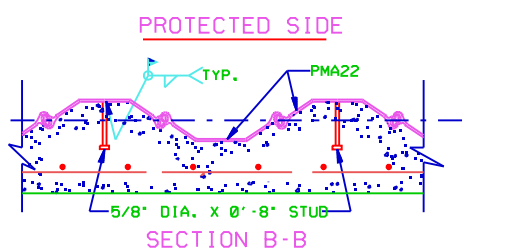
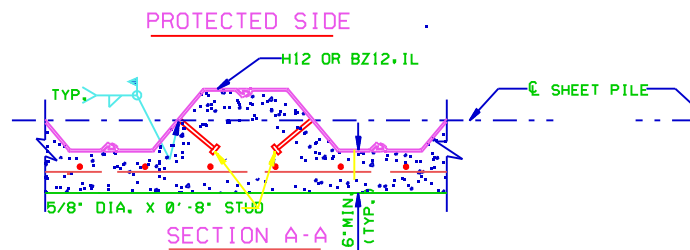
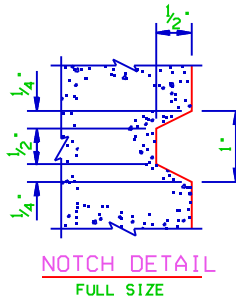
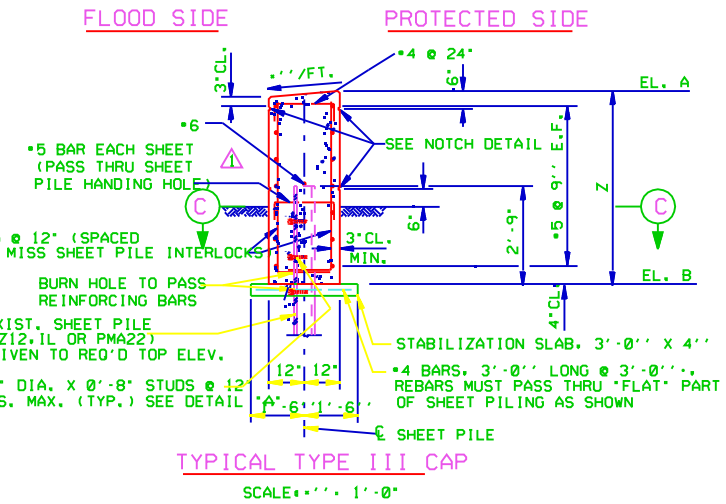
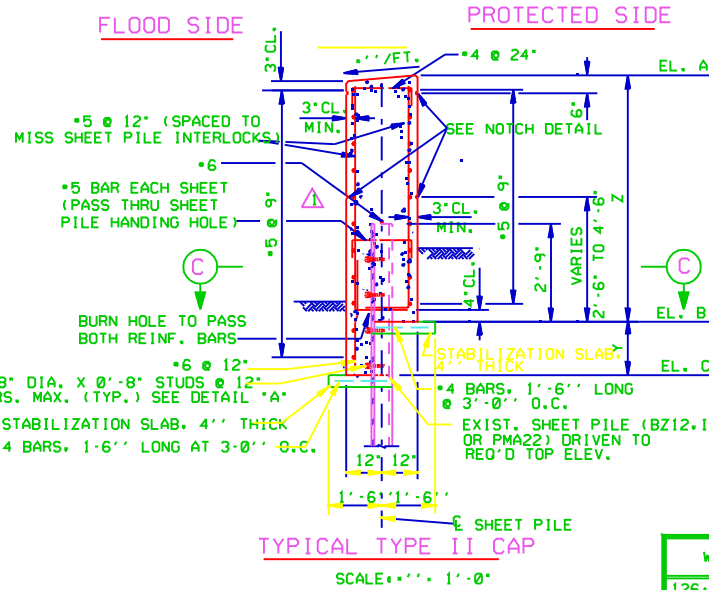


Safety is a Part
of Your Contract

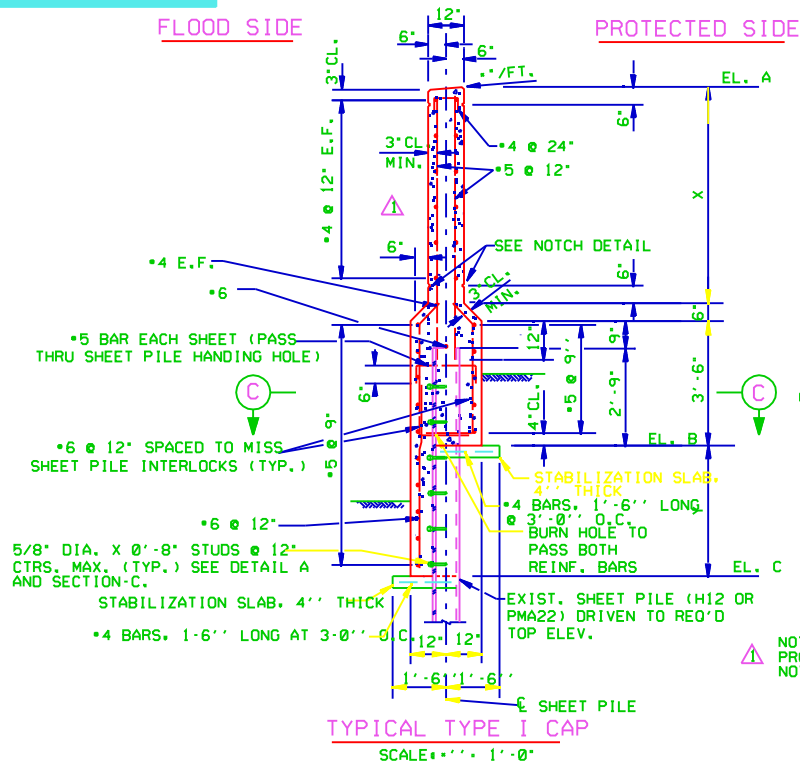

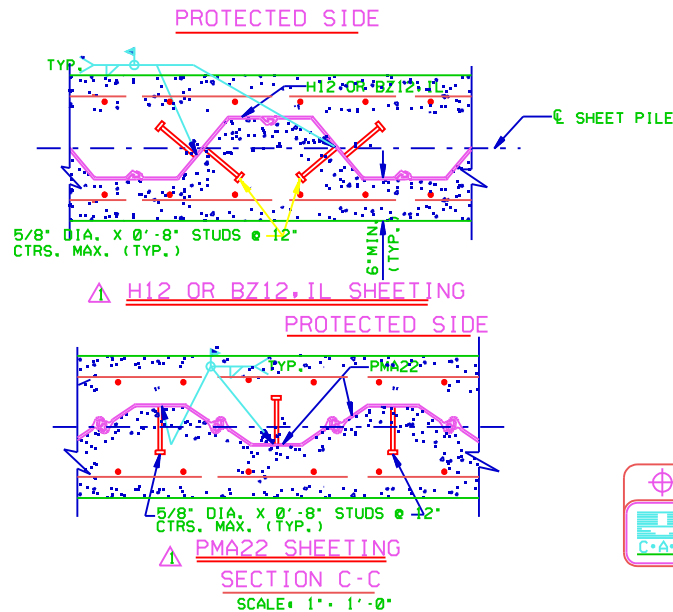


DETAIL "A"

SCALE: 1" = 1'-0"



NOTES:
FOR GENERAL NOTES, SEE DWG. NO. 2.

| | | | | |
|---|--|---|------------------|------------------------|
|  ADDED STUD ON EACH SIDE OF SHEET PILE. NOTCH ON EACH SIDE OF 1-WALLAND SECTION C-C. AMEND. #2 | | | | |
| SYMBOL | | DESCRIPTION | DATE | APPROVED |
| REVISIONS | | | | |
|  U.S. ARMY ENGINEER DISTRICT, NEW ORLEANS CORPS OF ENGINEERS NEW ORLEANS, LOUISIANA | | | | |
| BOARD OF LEVEE COMMISSIONERS ORLEANS DISTRICT NEW ORLEANS, LOUISIANA | | MODJESKI & MASTERS INC. NEW ORLEANS, LOUISIANA | | |
| LAKE PONTCHARTRAIN, LA. AND VICINITY | | | | |
| HIGH LEVEL PLAN | | | | |
| 17TH STREET CANAL | | | | |
| EXCAVATION AND FLOODWALL PROTECTION CAPPING OF FLOODWALLS | | | | |
| EAST SIDE LEVEE IMPROVEMENTS | | | | |
| FLOODWALL CAP TYPICAL SECTIONS | | | | |
| DESIGNED BY: F.S. DRAWN BY: P.M.R. CHECKED BY: M.L.S. | | DATE: NOV. 1992 | PLOT SCALE: 2 | PLOT DATE: APR 1993 |
| SUBMITTED BY:  MODJESKI & MASTERS INC. | | CHOD FILE #40208B.DWG | | FILE NO. H-4-4020 |
| SOLICITATION NO. DACW29-93-B-0025 | | DWG. 8 OF 16 | | |